


CROWFOOT VALLEY ROAD FRONTAGE



MAIN ENTRY

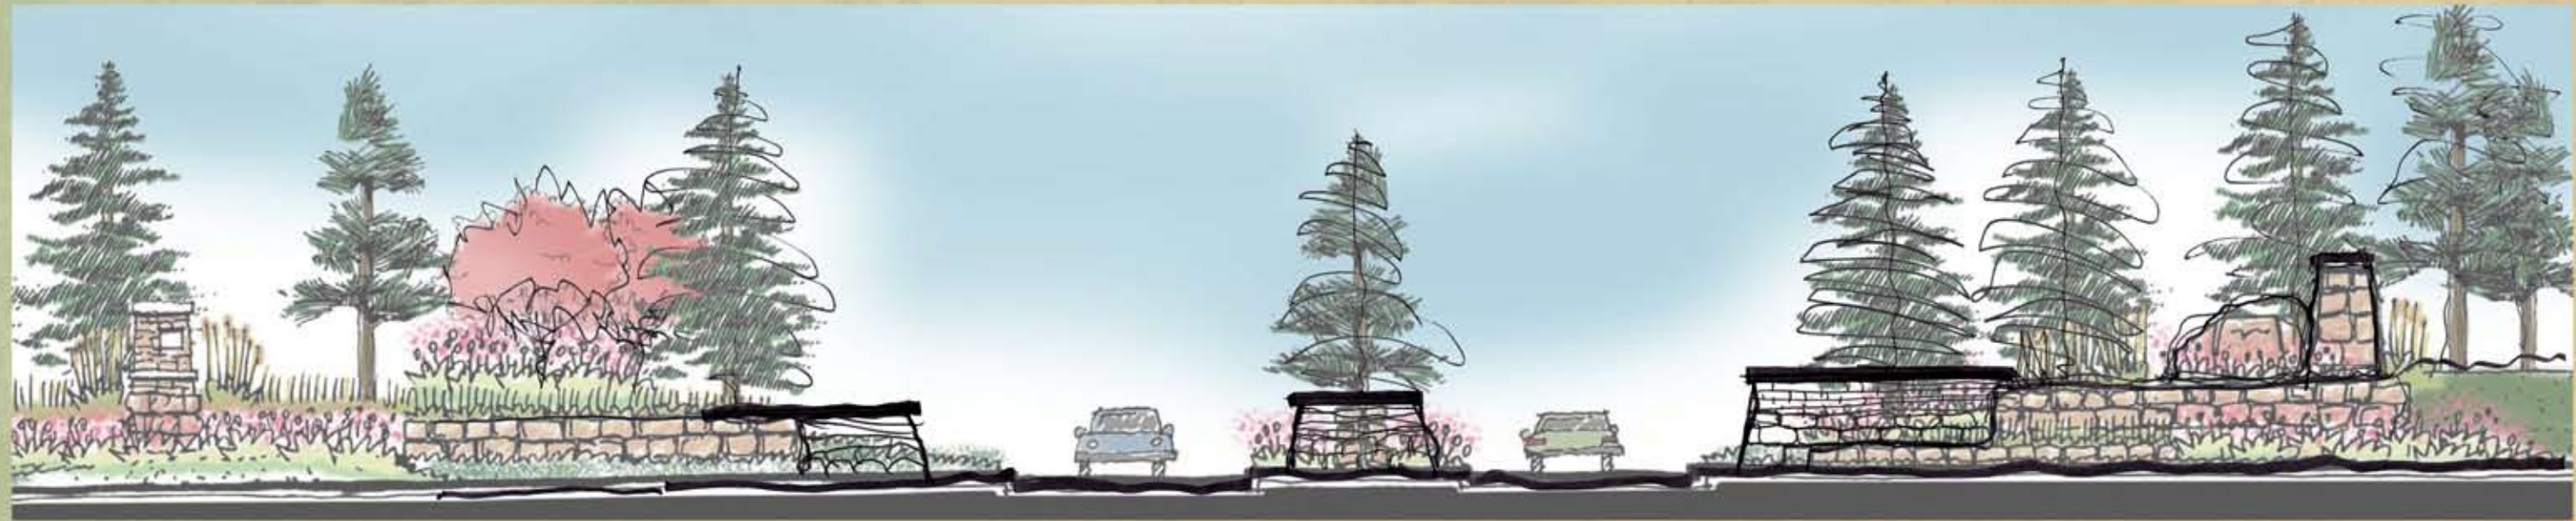

ENTRY CONCEPT ELEVATIONS  
landscape & amenity improvements plan